

| | | |
|-------------|---------------|-----------------------|
| | | |
| Cobblestone | Cobblestone | Tegula |
| | | |
| Silver Grey | Charwood Grey | Buff |
| Ramps | Carriageway | Uncontrolled Crossing |
| IMP: 01 | IMP: 02 | IMP: 03 |



© This drawing is Copyright. It should not be relied on or used in circumstances other than those for which it was originally prepared and for which Cornwall Council was originally commissioned. Cornwall Council accepts no responsibility for this drawing to any party other than the person(s) by whom it was commissioned.

- NOTES:**
- All dimensions are in metres unless otherwise stated.
 - Do not scale from this drawing for construction purposes.

KEY:

- Shared use unsegregated pedestrian and cyclist path
- IMP 01: Imprint Carriageway - Large cobble pattern - Silver Grey in Colour
- IMP 02: Imprint ramps - Large cobble pattern - Charwood Grey in colour
- IMP 03: Imprint Pedestrian Crossing - Tegula Pattern - Buff in Colour
- Verge and landscaping
- Uncontrolled Tactiles
- Dense Vegetation Clearance
- Proposed Road Marking

| REV | DATE | NATURE OF REVISION |
|-----|------------|--------------------|
| P03 | 30.01.2025 | DESIGN UPDATE |
| P02 | 27.01.2025 | DESIGN UPDATE |
| P01 | 25/09/2024 | First Issue |

Funded by UK Government

CORNWALL COUNCIL
one and all - oven hag off

TRURO
A CITY CONNECTED


CORMAC

PROJECT TITLE:
TRURO TOWN DEAL

DRAWING TITLE:
**LIGHTERAGE HILL
GENERAL ARRANGEMENT**

SCALE:
1:100 @ A1

| | | | |
|----------------------|-----------------|--------------|------------|
| PROJECT MANAGER: JHJ | DRAWN BY: FF | | |
| CHECKED: TW | 30.01.2025 | APPROVED: GR | 30.01.2025 |
| DRAWING NO: | ORIGINATOR | VOLUME | LOCATION |
| Infra24-187 | CSL | GEN | SW830435 |
| TYPE | ROLE | NUMBER | |
| DE | D | 0001 | |
| PROJECT REF: | DRAWING STATUS: | SUITABILITY: | REVISION: |
| Infra24-187 | Feasibility | S3 | P03 |

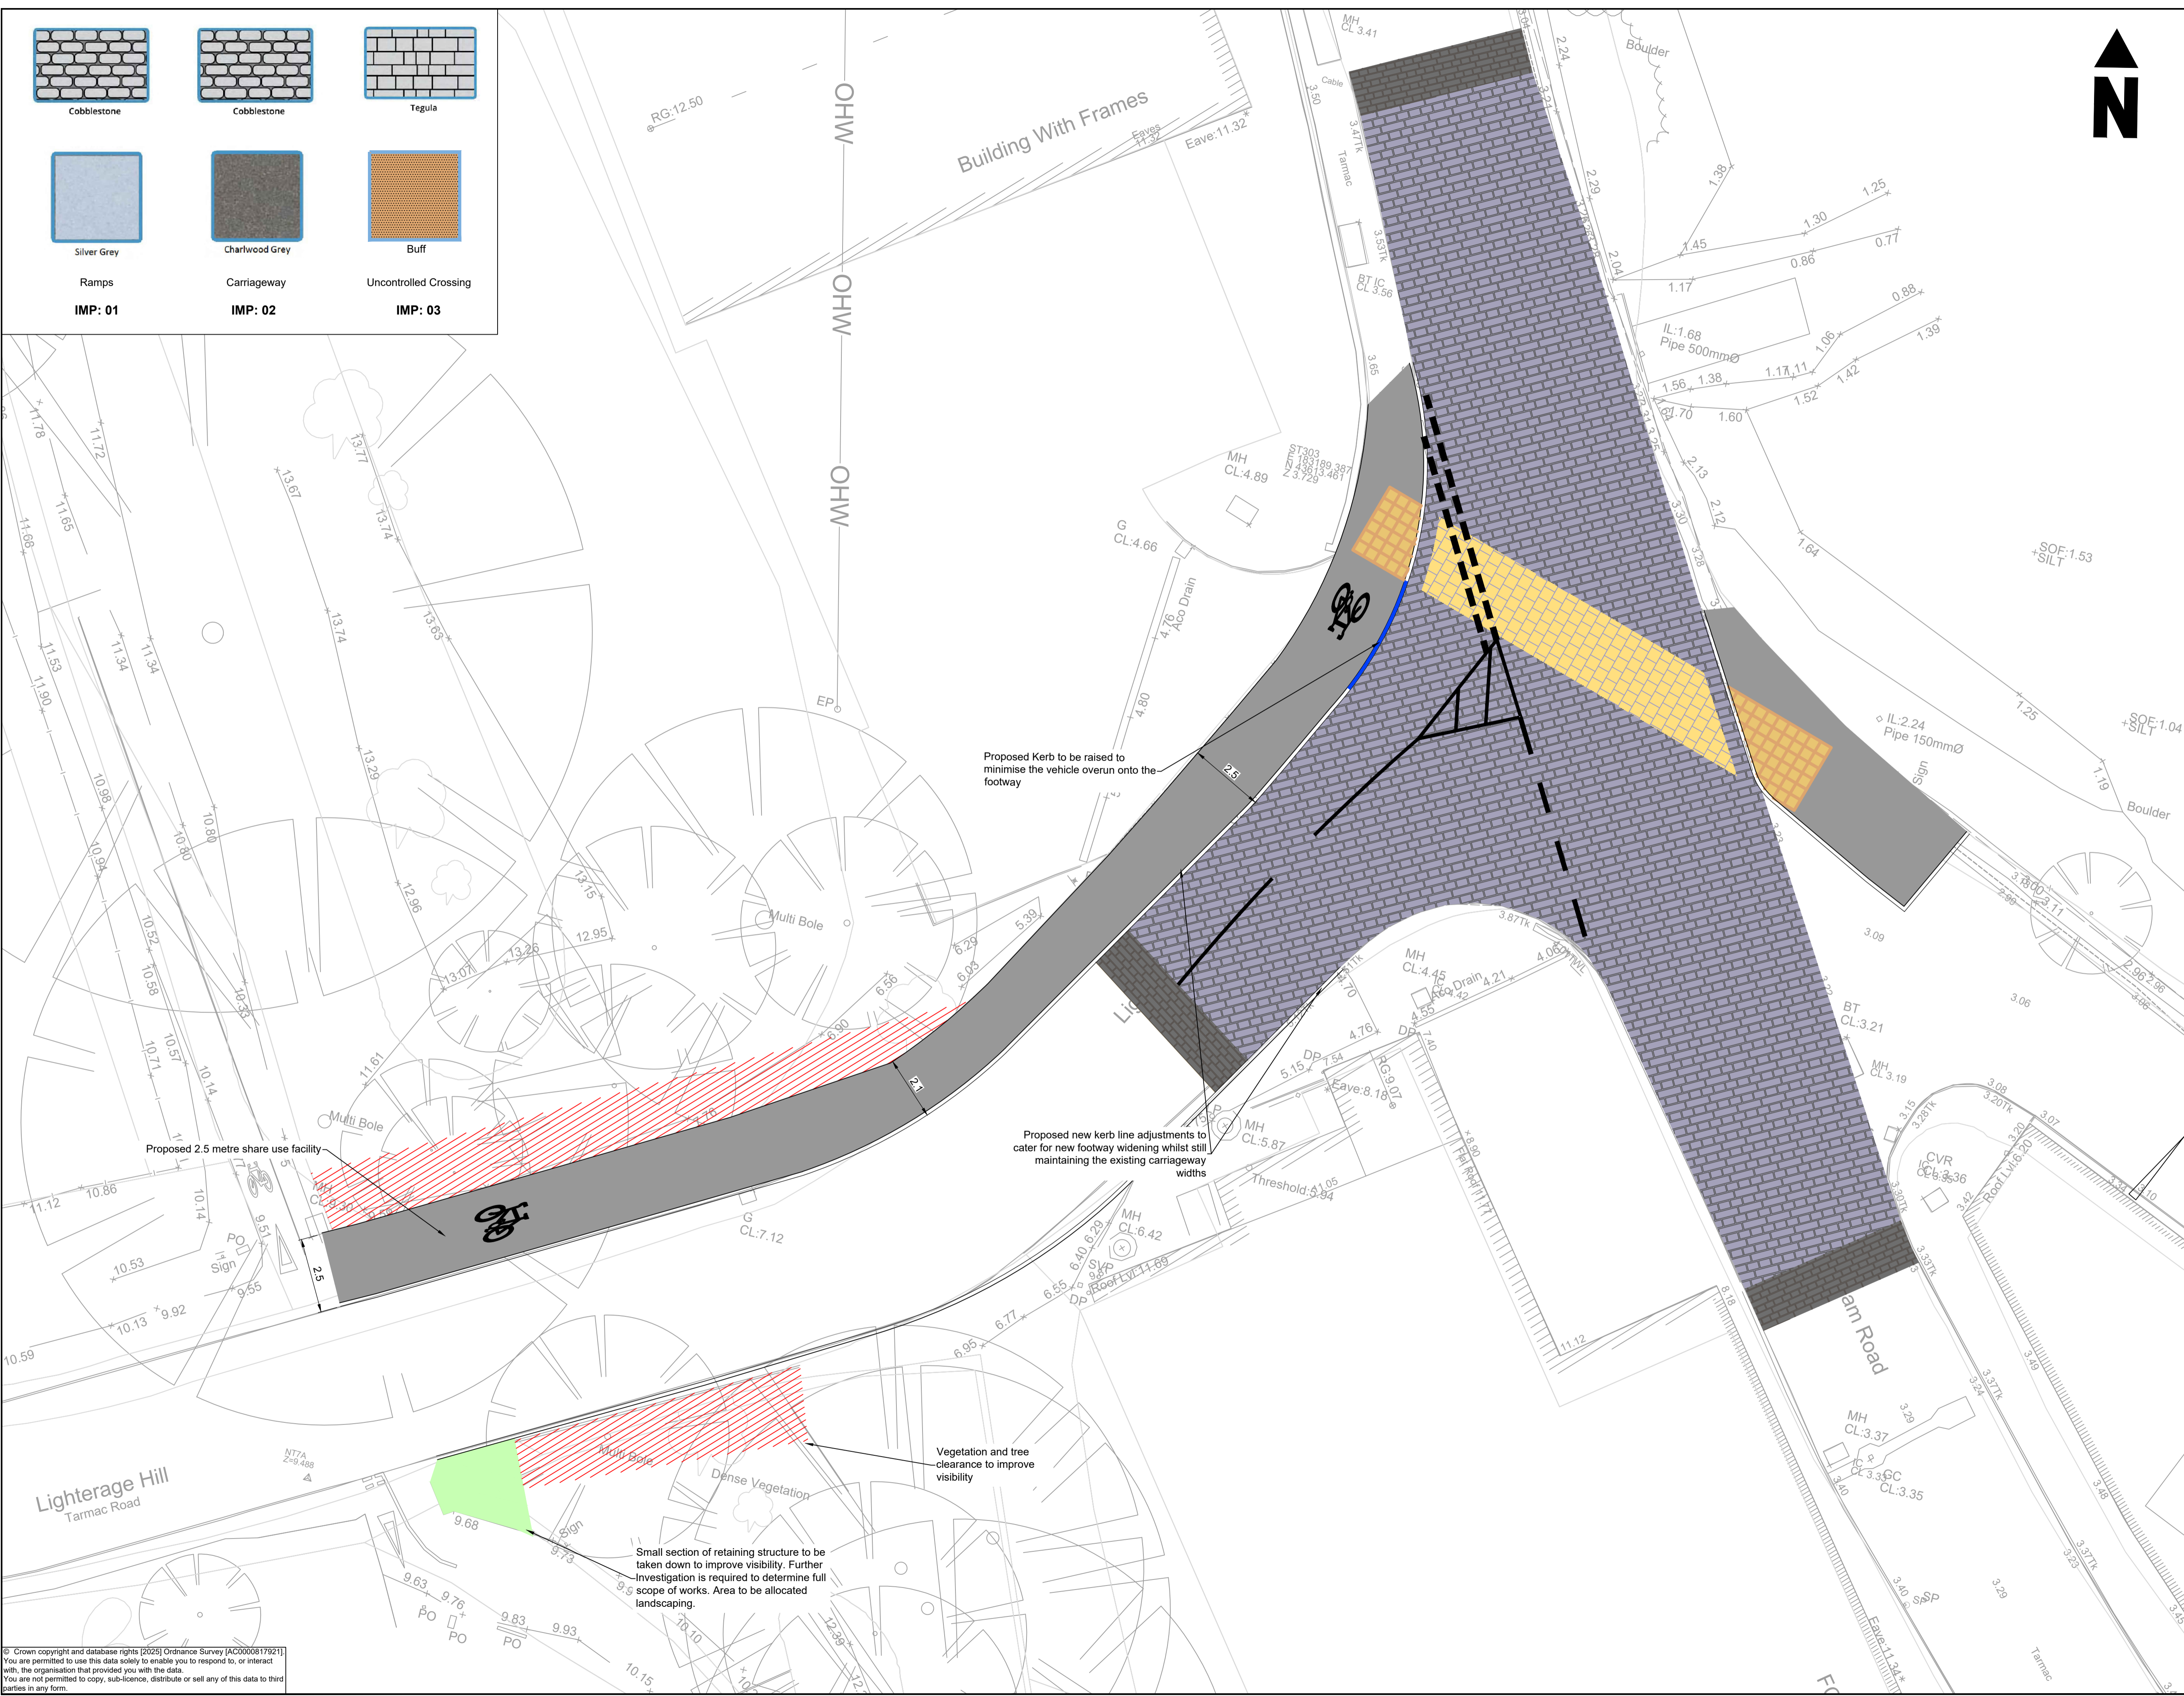

© Crown copyright and database rights (2025) Ordnance Survey [AC000017921]. You are permitted to use this data solely to enable you to respond to, or interact with, the organisation that provided you with the data. You are not permitted to copy, sub-licence, distribute or sell any of this data to third parties in any form.