


© This drawing is Copyright. It should not be relied on or used in circumstances other than those for which it was originally prepared and for which Cornwall Council was originally commissioned. Cornwall Council accepts no responsibility for this drawing to any party other than the person(s) by whom it was commissioned.

- NOTES:**
- All dimensions are in metres unless otherwise stated.
 - Do not scale from this drawing for construction purposes.

- KEY:**
- Shared use unsegregated pedestrian and cyclist path
 - IMP 01: Imprint Carriageway - Large cobble pattern - Silver Grey in Colour
 - IMP 02: Imprint ramps - Large cobble pattern - Charwood Grey in colour
 - IMP 03: Imprint Pedestrian Crossing - Tegula Pattern - Buff in Colour
 - Verge and landscaping
 - Uncontrolled Tactiles
 - Dense Vegetation Clearance
 - Proposed Road Marking
 - Proposed Sign

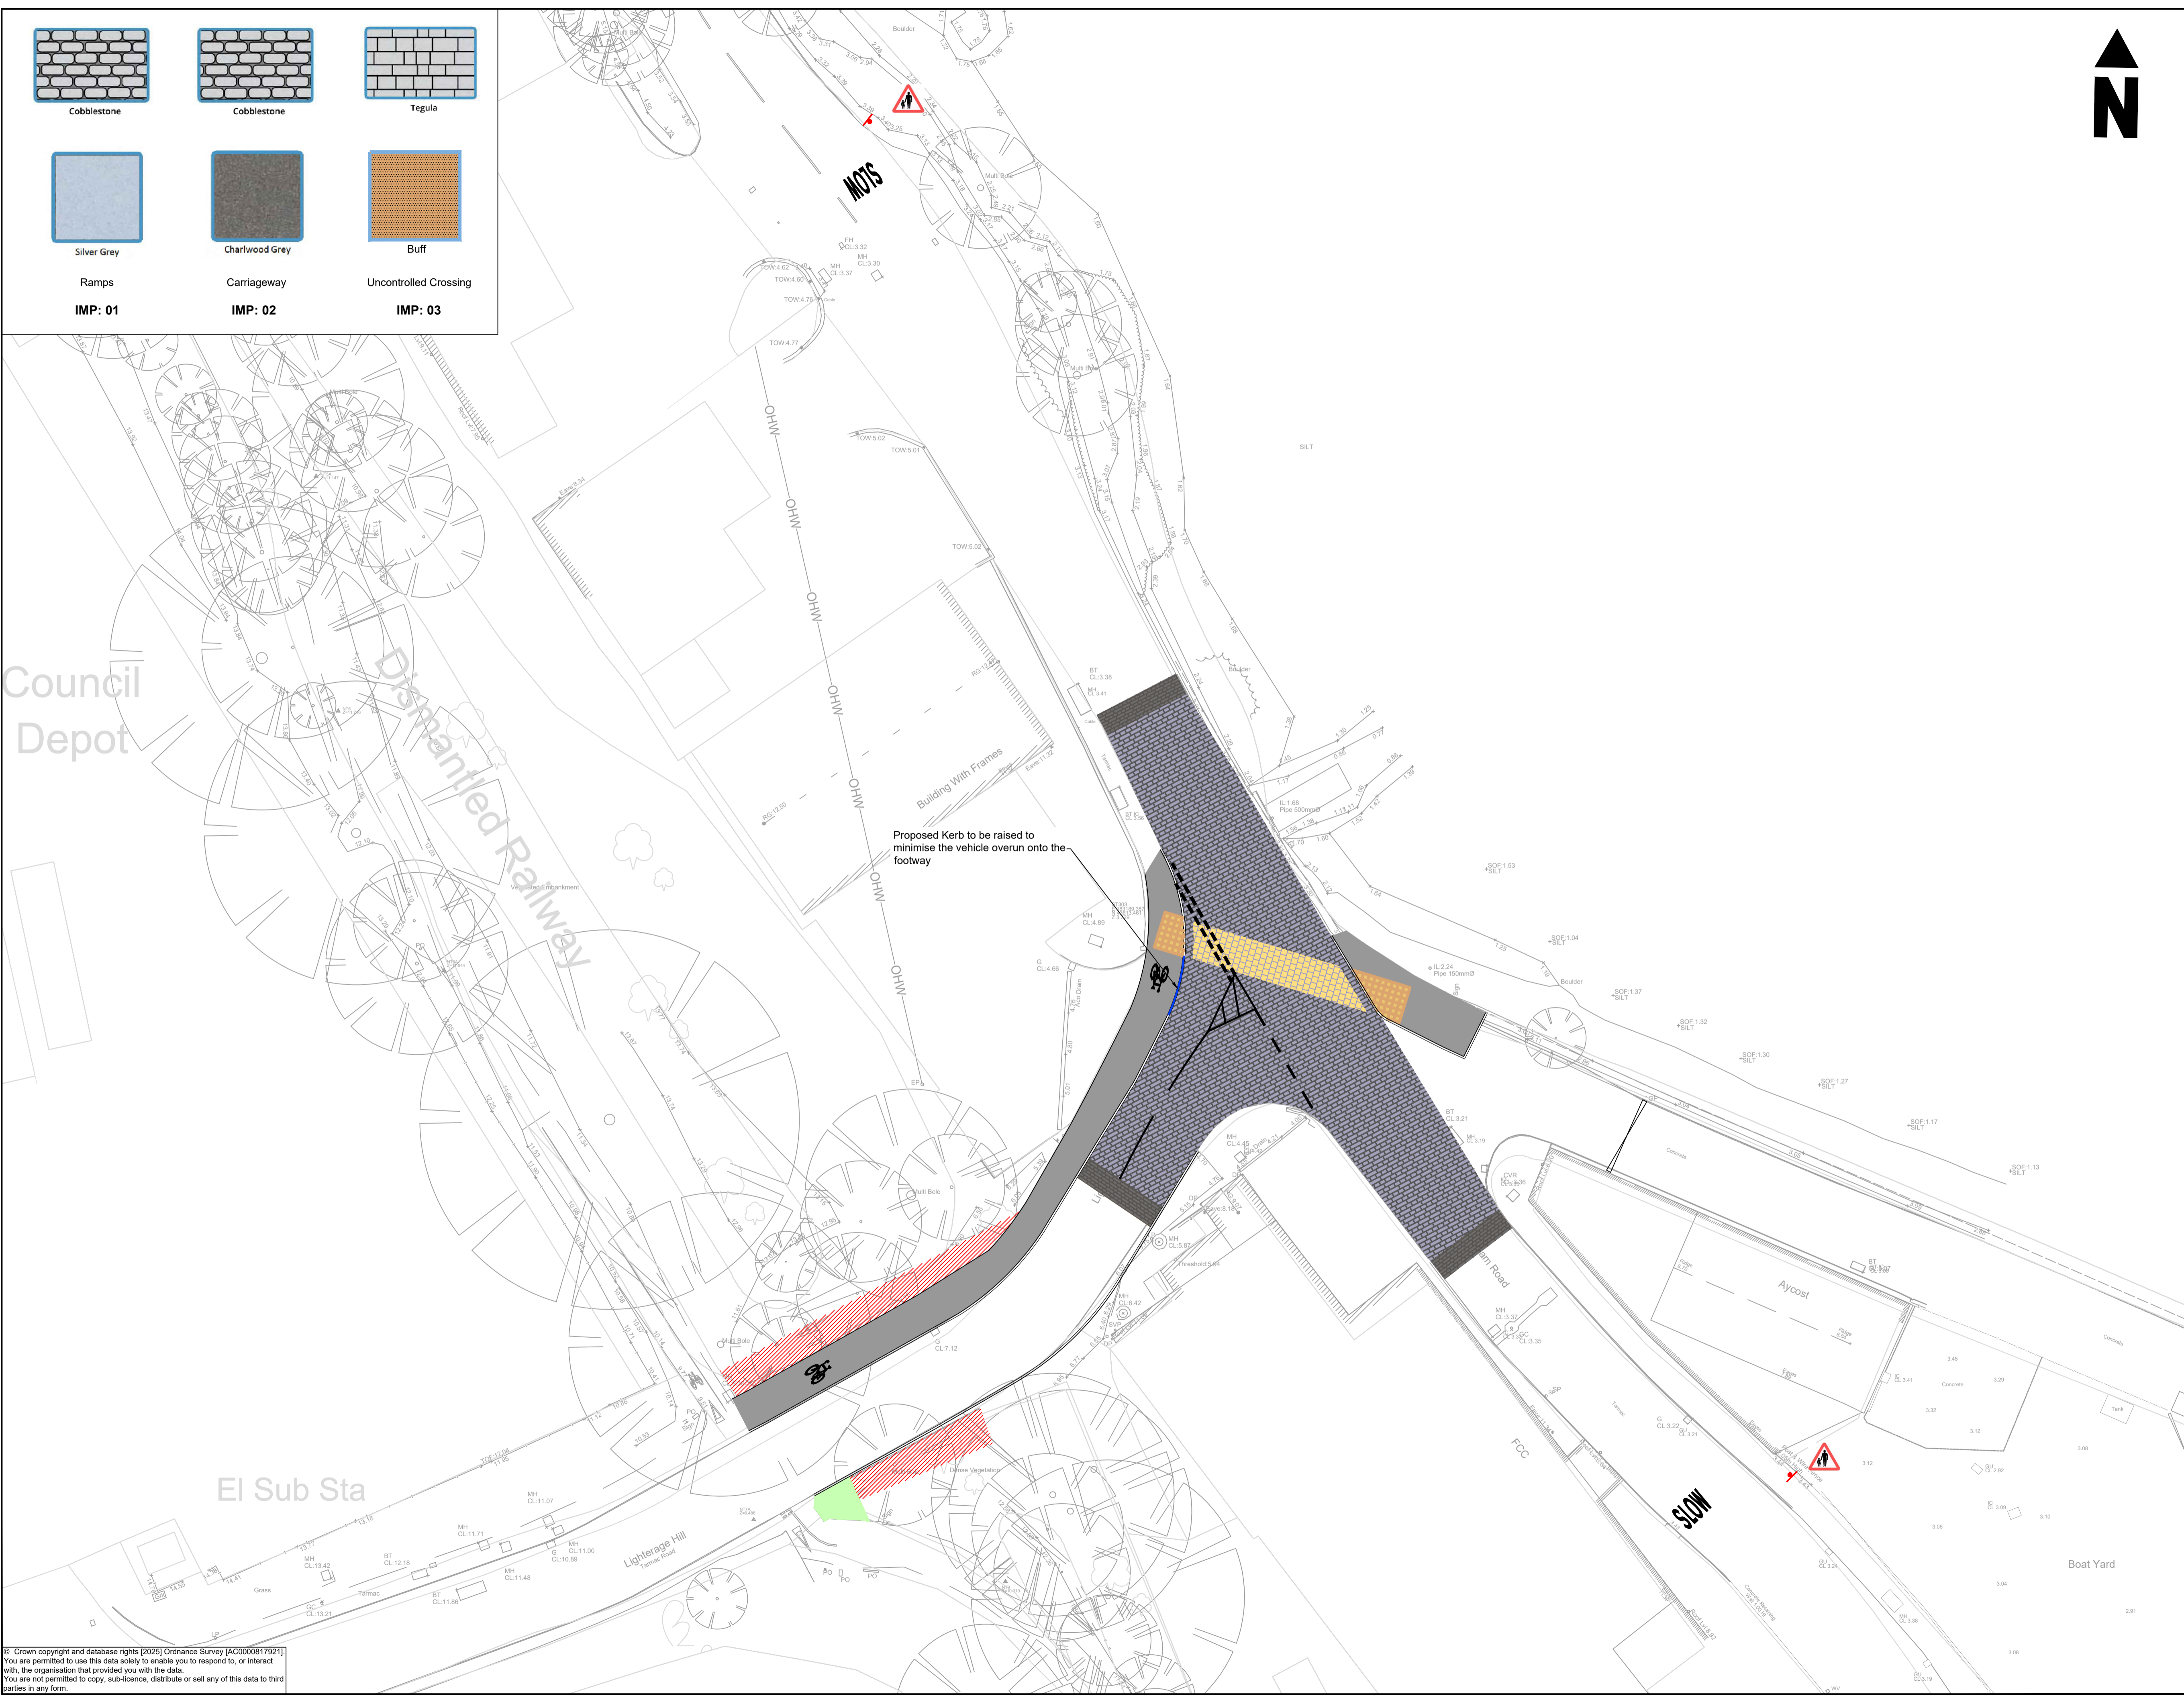

Proposed Kerb to be raised to minimise the vehicle overrun onto the footway

REV	DATE	NATURE OF REVISION
P02	30.01.2025	DESIGN UPDATE
P01	27.01.2025	First Issue

Funded by UK Government

CORNWALL COUNCIL
one and all - oves hag off

TRURO
A CITY CONNECTED

CORMAC

PROJECT TITLE:
TRURO TOWN DEAL

DRAWING TITLE:
LIGHTERAGE HILL
GENERAL ARRANGEMENT
WIDER MEASURES

SCALE:
1:200 @ A1

PROJECT MANAGER: JHJ	DRAWN BY: FF			
CHECKED: TW	30.01.2025	APPROVED: GR	30.01.2025	
DRAWING NO:	PROJECT	ORIGINATOR	VOLUME	LOCATION
Infra24-187	CSL	GEN	SW830435	
TYPE	ROLE	NUMBER		
DE	D	0002		
PROJECT REF:	DRAWING STATUS:	SUITABILITY:	REVISION:	
Infra24-187	Feasibility	S3	P02	

© Crown copyright and database rights [2025] Ordnance Survey [AC0000817821]. You are permitted to use this data solely to enable you to respond to, or interact with, the organisation that provided you with the data. You are not permitted to copy, sub-licence, distribute or sell any of this data to third parties in any form.